



LANE 1 AND 2

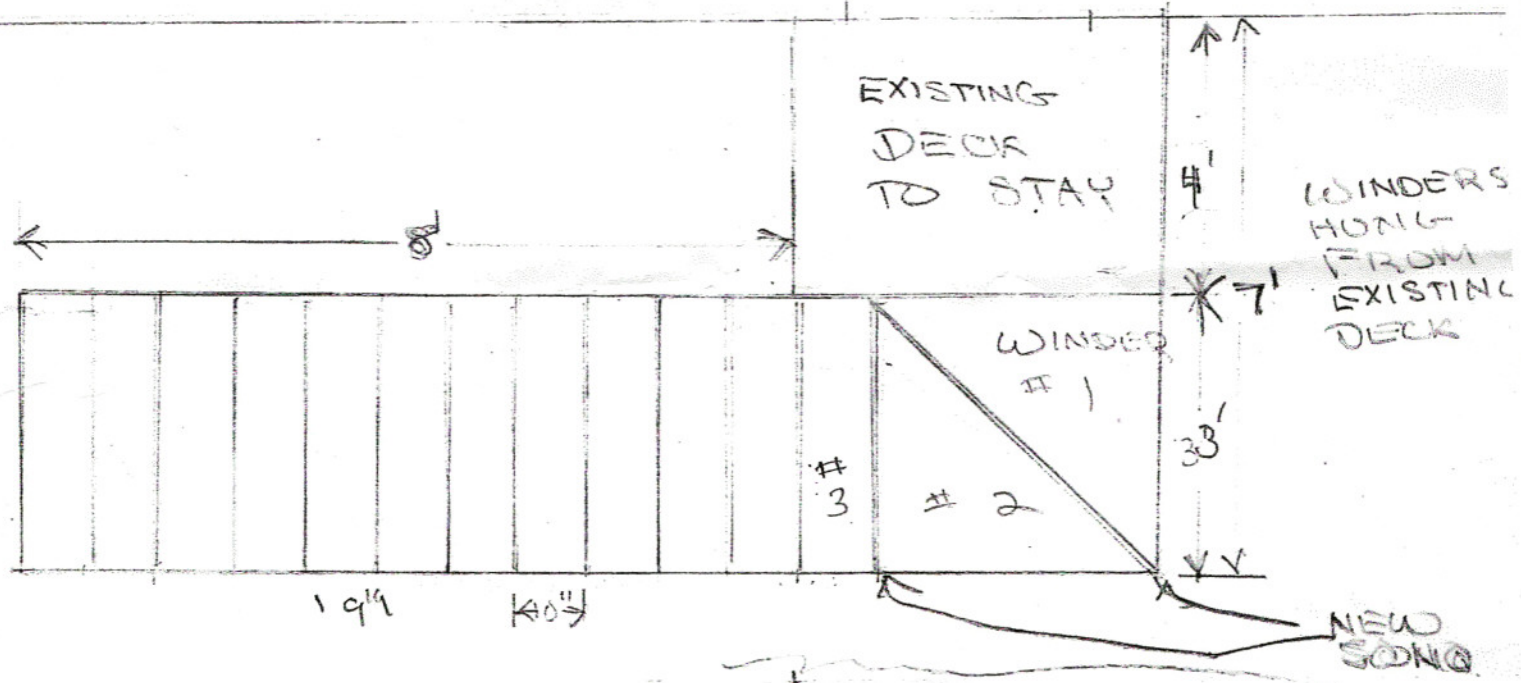

ALL RISERS $7\frac{3}{4}''$ OR LESS
 TREADS 9"
 MEETS ALL CODES
 RAILINGS NOT SHOWN

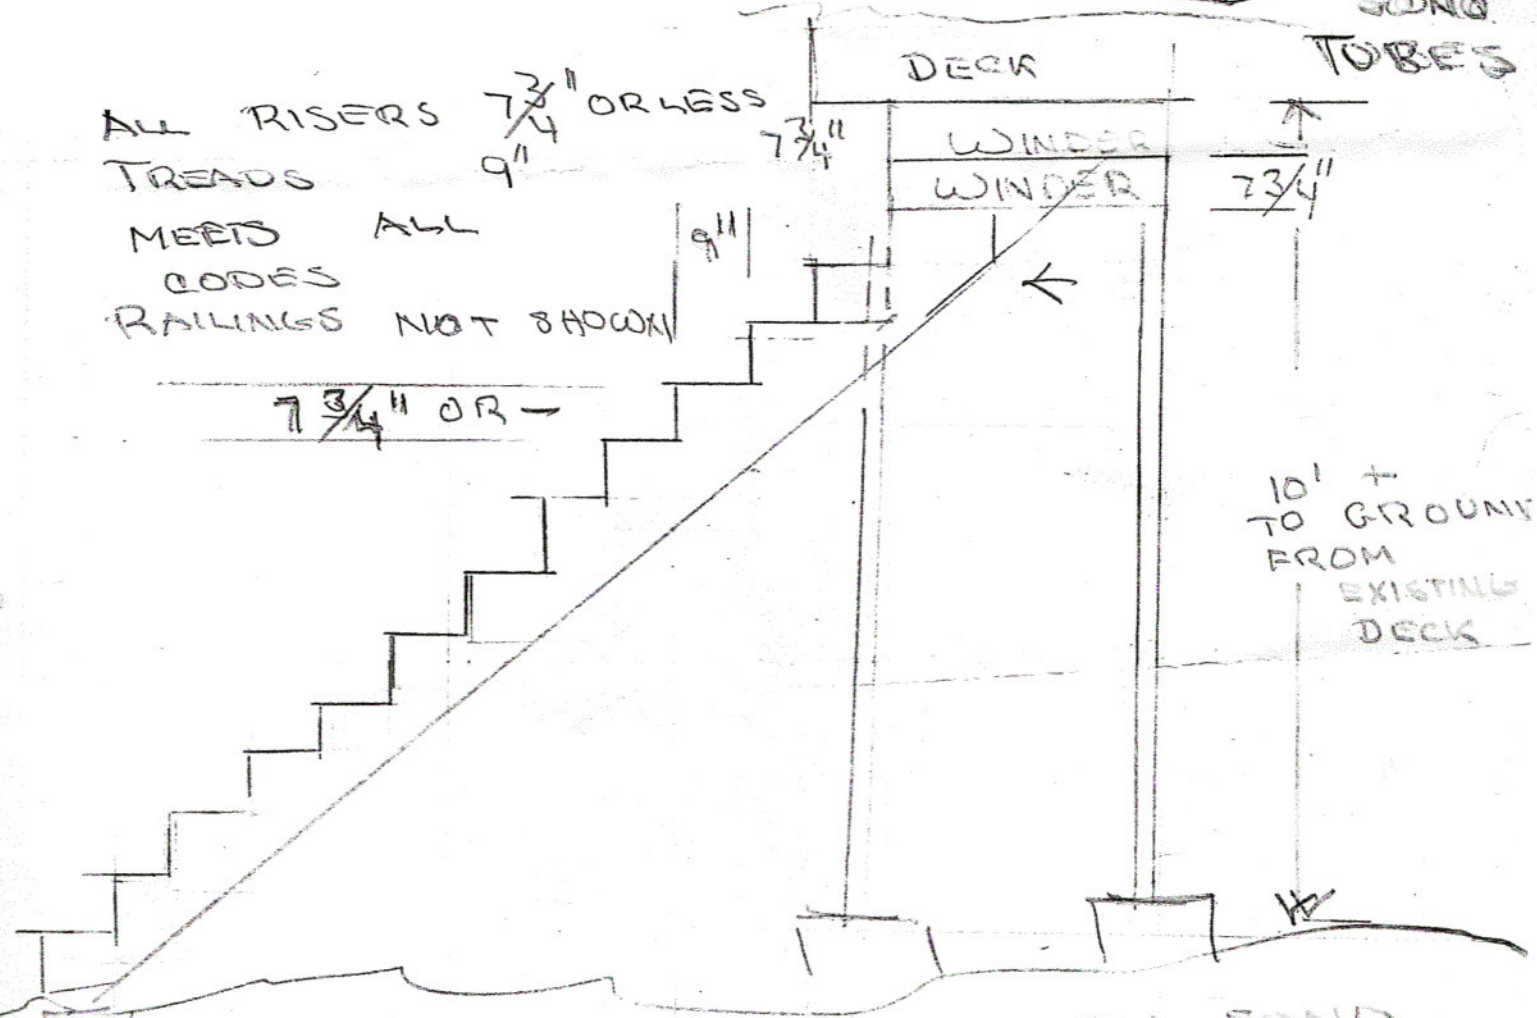

ONLY THE BLDG SHOULD PLACE SOUND TUBES. LOCATION 4 NEW SOUND TUBES